


30 YEAR ARCHITECTURAL SHINGLES
FIBER CEMENT TRIM
FIBER CEMENT LAP SIDING



4 Ext. Elevation (Rear) (Pres)
3/16" = 1'-0"
1 / A01

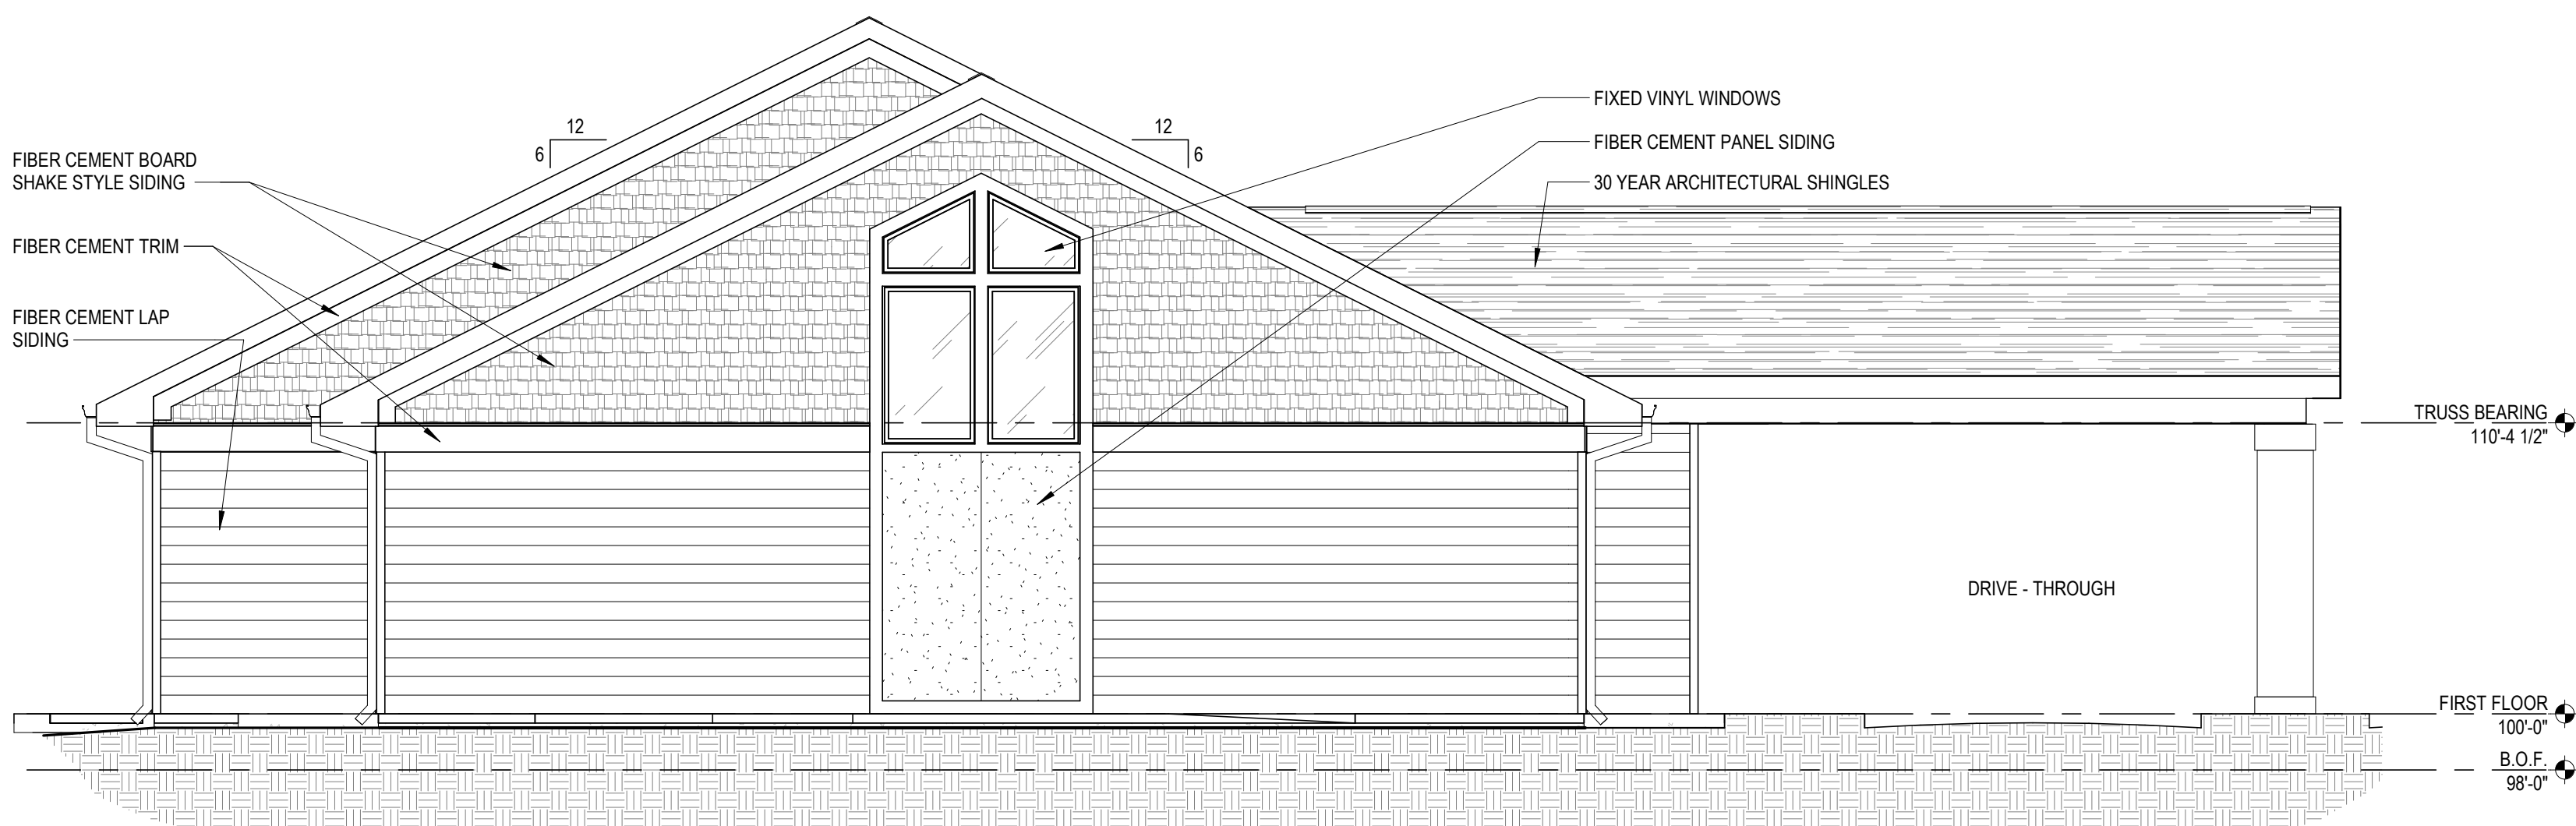

3 Ext. Elevation (Left Side) (Pres)
3/16" = 1'-0"
1 / A01



2 Ext. Elevation (Right Side) (Pres)
3/16" = 1'-0"
1 / A01

30 YEAR ARCHITECTURAL SHINGLES
FIBER CEMENT TRIM
FIBER CEMENT LAP SIDING



1 Ext. Elevation (Front) (Pres)
3/16" = 1'-0"
1 / A01

NOT FOR
CONSTRUCTION

If this document is sealed and signed in a digital or electronic format and is received from someone other than the sealing professional identified in the document, you must contact the sealing professional in writing to validate authenticity of the document. The sealing professional disclaims the seal and signature and shall not be liable for any liability associated with it where the authenticity of any digital or electronic seal or signature has not been validated in this manner.

ISSUANCE

REVISIONS

NO.	DATE	DESCRIPTION

FILE NUMBER	86250001
PROJECT MANAGER	ACW
PROFESSIONAL	DSS
DRAWN BY	ACW
CHECKED BY	DSS

EXTERIOR
ELEVATIONS
A02

MARANATHA
VOLUNTEERS INTERNATIONAL

progressive | ae

1811 4 Mile Rd NE - Grand Rapids, MI 49525 616.361.1433 www.progressiveae.com
900 Reserve Drive, Suite 100, Roseville, CA 95678 916.774.7701

THIS DOCUMENT HAS BEEN PREPARED BY PROGRESSIVE AE AS AN INSTRUMENT OF SERVICE, AND PROGRESSIVE AE SHALL RETAIN ALL COMMON LAW, STATUTORY AND OTHER RESERVED RIGHTS, INCLUDING THE COPYRIGHT THERE TO.

4/19/2019 1:14:18 PM
C:\client\186250001\A02\A02_wellstone.rvt